
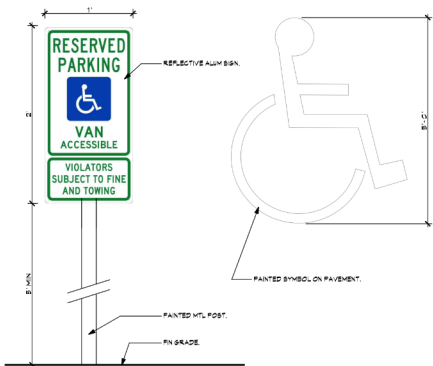


2025/04/04 10:00 AM (UTC-05:00) Project: 2025/04/04 10:00 AM (UTC-05:00) User: Admin (107) Location: C:\Users\Admin\OneDrive\Documents\2025\04\04\2025\_04\_04\_10\_00\2025\_04\_04\_10\_00.dwg

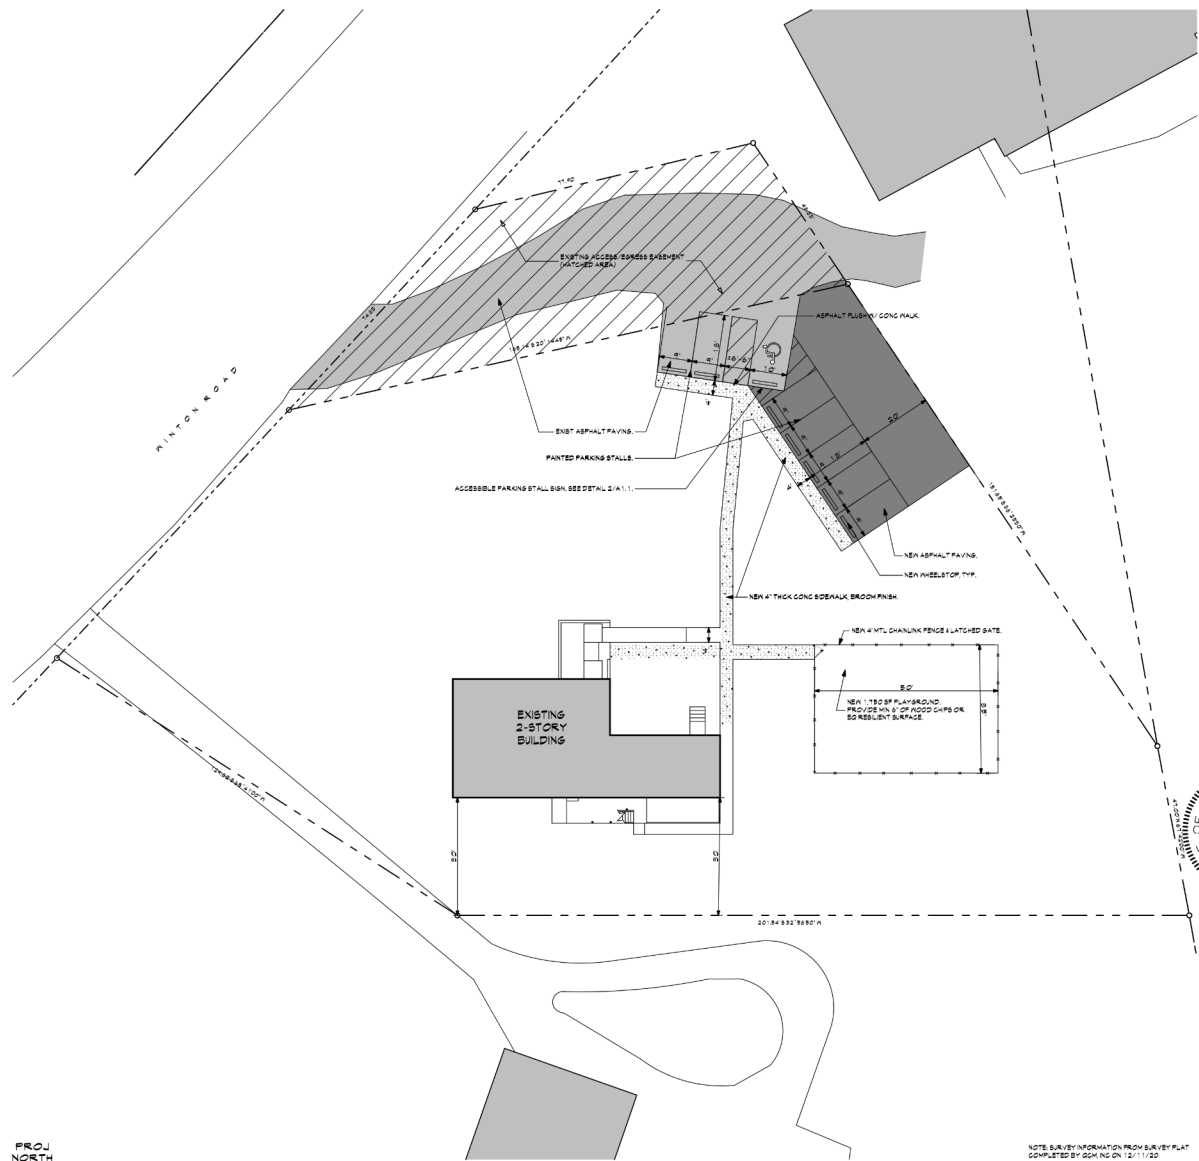

**2** **DETAIL**  
 A1.1 Scale: 1/2" = 1'-0"

PROJ NORTH  
**1** **SITE PLAN**  
 A1.1 Scale: 1/16" = 1'-0"

NOTE: SURVEY INFORMATION FROM SURVEY PLAT  
 COMPLETED BY GSH INC ON 12/11/20

110 EAST McMICKER AVENUE  
 CINCINNATI, OH 45202  
 STEVE@HAMPTONARCHITECTS.COM  
**HAMPTON ARCHITECTS, LLC**

**CHILD CARE CENTER  
 RENOVATIONS**  
 4870 WINTON ROAD  
 CINCINNATI, OHIO 45232

NO.	REVISION	DATE



ALL DRAWINGS AND/OR THIS PARTIAL  
 APPEARING HEREON CONSTITUTE THE  
 PROPERTY OF HAMPTON ARCHITECTS, LLC  
 AND ARE TO BE USED ONLY FOR THE PROJECT  
 IDENTIFIED HEREON. ANY REPRODUCTION,  
 DISTRIBUTION, OR USE OF THIS DRAWING  
 FOR ANY OTHER PROJECT WITHOUT THE  
 WRITTEN PERMISSION OF HAMPTON  
 ARCHITECTS, LLC IS STRICTLY PROHIBITED.  
 PROJECT NO. 20028  
 DRAWN BY: S.T.H.  
 CHECKED BY: S.T.H.  
 DATE: 02/29/20  
 SCALE: AS NOTED  
 DRAWING TITLE:

**SITE PLAN**  
 A1.1

LICENSE #13302 EXPIRES 12/31/22