


Elm Street Plaza Parcel Ownership

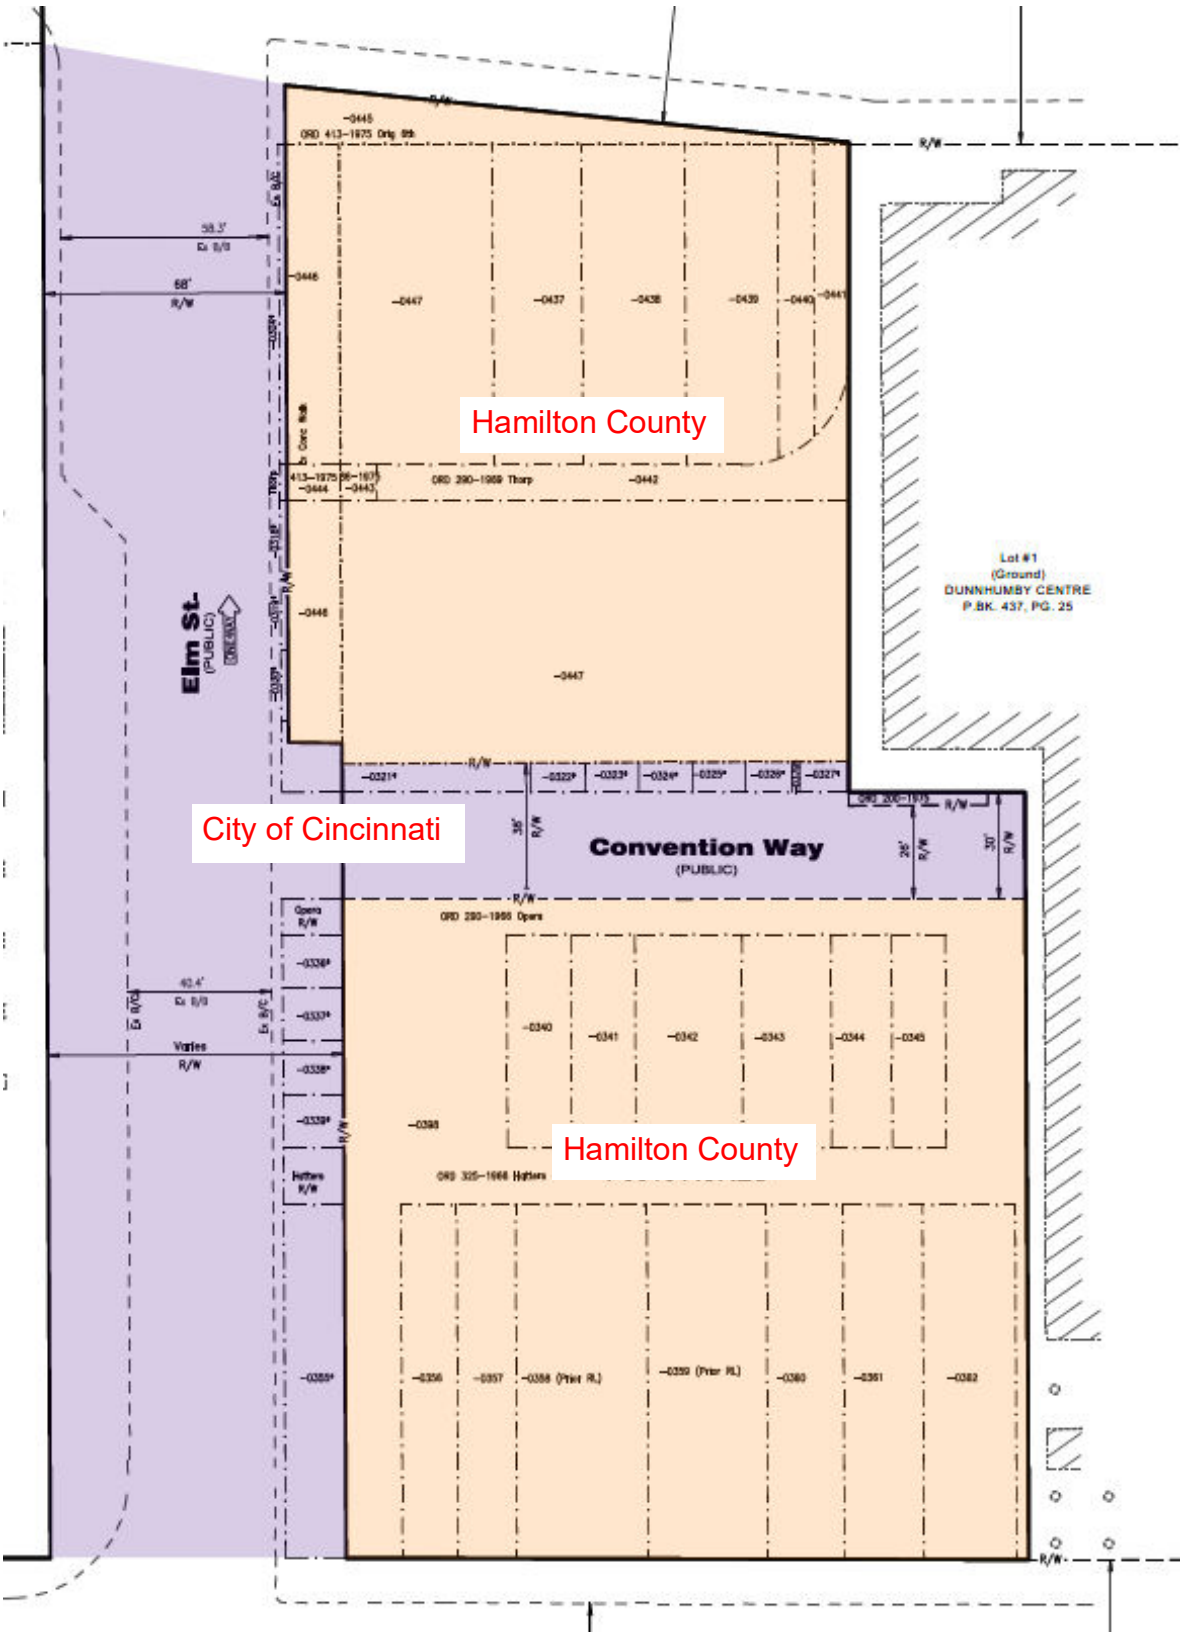




<b>CHINA CONVIVION CENTER</b> 145 CHINA DRIVE, CINCINNATI, OH 45202		<b>NET PLAN</b> DATE: _____ CHANGED DESCRIPTION: _____ DATE: _____
<b>boyer becker</b> 1404 RACE STREET CINCINNATI, OH 45202 PHONE: (513) 846-6151		<b>3CDC</b> 300 SPRUCE STREET SUITE 300 CINCINNATI, OH 45202 PHONE: (513) 846-1664
<b>Moody Nolan</b> 100 WALKER STREET CINCINNATI, OH 45202 PHONE: (513) 614-1450		<b>OVERALL SITE LAYOUT PLAN</b> DRAWN: 02/22/2024 CHECKED: WMM DATE: 2/27/24
PROCESS DRAWING CONSTRUCTION		<b>C-300</b> DESIGN DEVELOPMENT

**LEGEND**

- EXISTING CONCRETE (TO REMAIN)
- PROPOSED CONCRETE (PER LOTRE PLAN NO. 2888)
- PROPOSED PAVERS (SEE LANDSCAPE PLAN FOR DETAILS)
- PROPOSED LAWN (SEE LANDSCAPE PLAN FOR DETAILS)
- PROPOSED PLANT LANDSCAPE MOUND (SEE LANDSCAPE PLAN FOR DETAILS)
- PROPOSED TREE LANDSCAPE MOUND (SEE LANDSCAPE PLAN FOR DETAILS)
- PROPOSED TREE LANDSCAPE MOUND (SEE LANDSCAPE PLAN FOR DETAILS)

SCALE: 1" = 20'

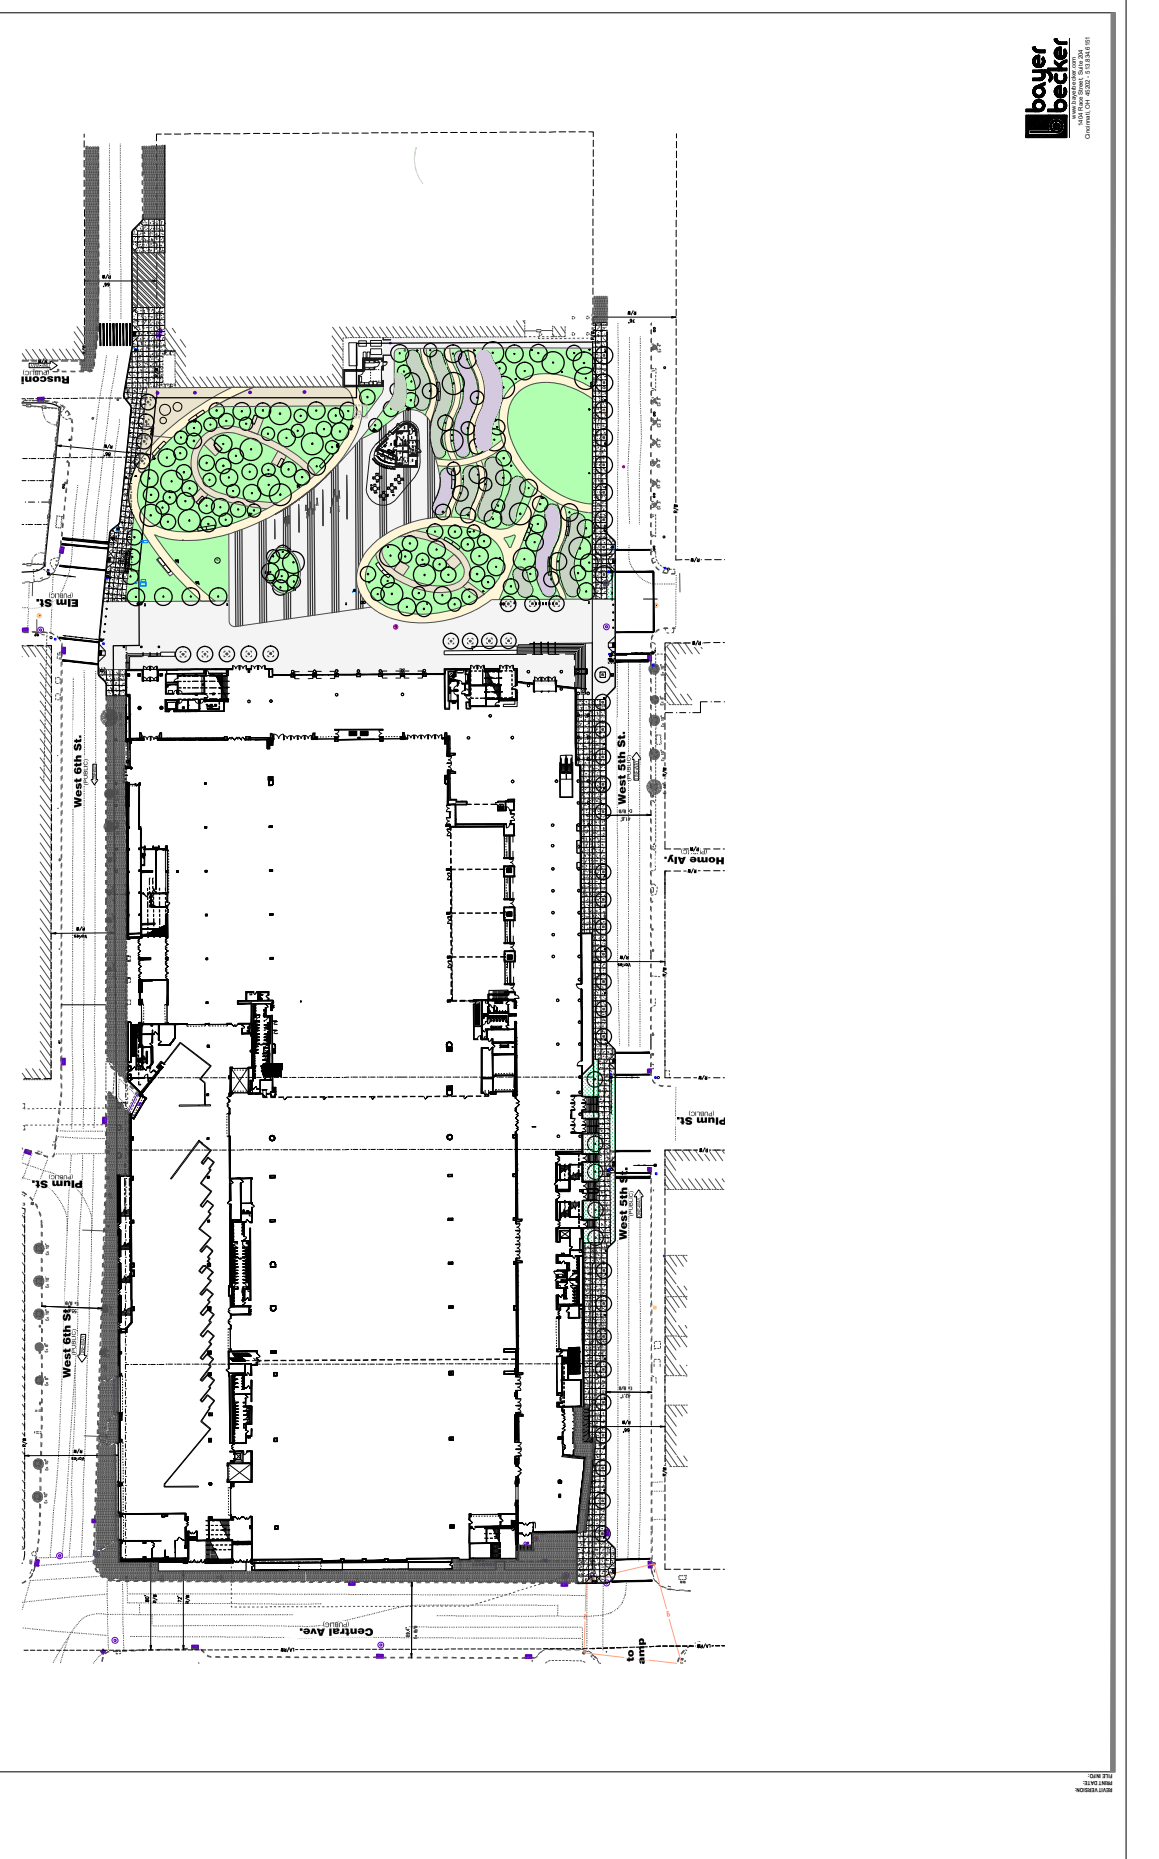

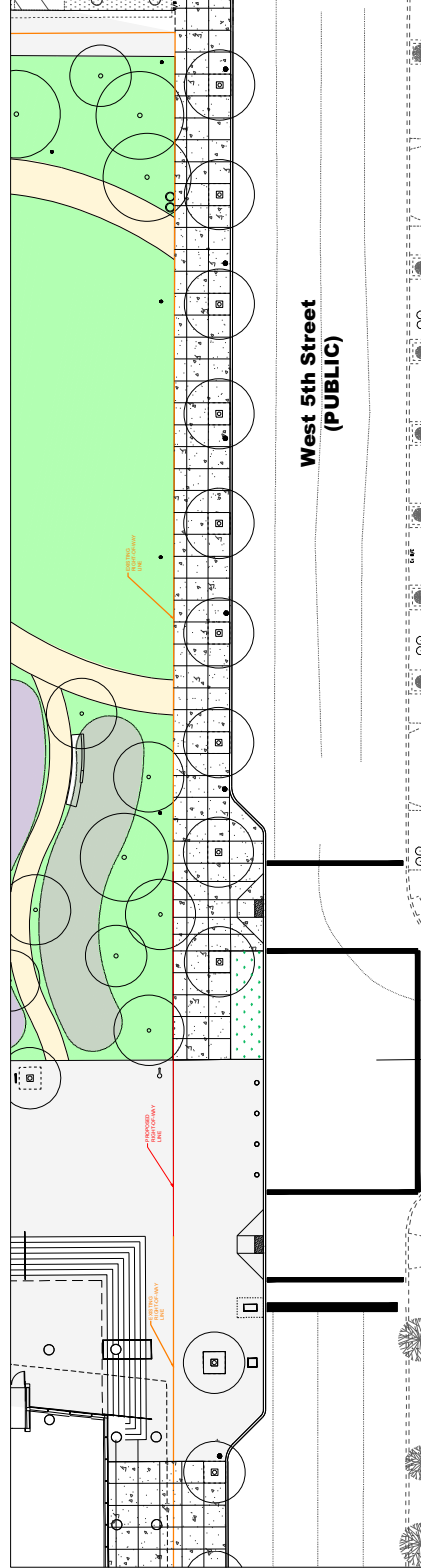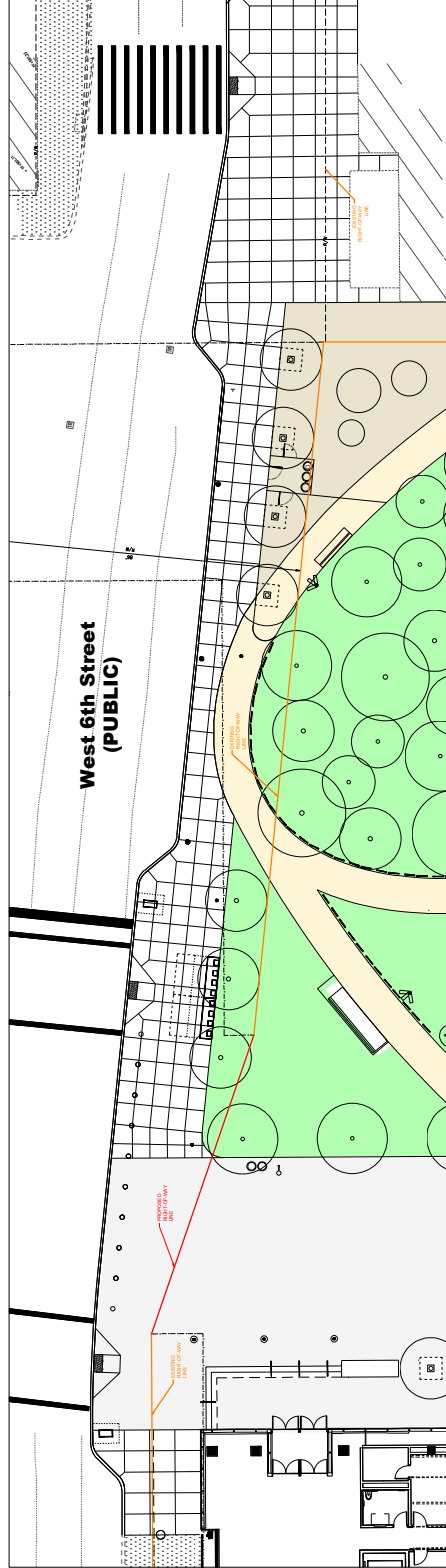

DATE: \_\_\_\_\_  
 CHANGE DESCRIPTION: \_\_\_\_\_

1000 PEACHTREE STREET  
 SUITE 300  
 ATLANTA, GA 30309  
 PHONE: (404) 88-8000

1000 PEACHTREE STREET  
 SUITE 300  
 ATLANTA, GA 30309  
 PHONE: (404) 88-8000

PROPERTY LINE EXHIBIT

PROJECT NO. 221102

PROPERTY LINE EXHIBIT

PROCESS DRAWING CONTRIBUTION

**EXHIBIT**

**FLOOR PLAN GENERAL NOTES**

1. ALL DIMENSIONS ARE IN METERS UNLESS OTHERWISE SPECIFIED.
2. FINISHES ARE AS NOTED ON THE DRAWINGS.
3. ALL WORK IS TO BE IN ACCORDANCE WITH THE SUDANESE NATIONAL STANDARDS (SANS) AND INTERNATIONAL STANDARDS (ISO).
4. ALL MATERIALS AND WORKMANSHIP ARE TO BE IN ACCORDANCE WITH THE SUDANESE NATIONAL STANDARDS (SANS) AND INTERNATIONAL STANDARDS (ISO).
5. ALL WORK IS TO BE IN ACCORDANCE WITH THE SUDANESE NATIONAL STANDARDS (SANS) AND INTERNATIONAL STANDARDS (ISO).
**COLOUR NOTE LISTING**

1	2	3	4	5	6	7	8	9	10

**PAVED WALL LEGEND**

	100% CONCRETE
	75% CONCRETE / 25% BRICK
	50% CONCRETE / 50% BRICK
	25% CONCRETE / 75% BRICK
	100% BRICK
	100% MASONRY
	100% STONE
	100% PLASTER
	100% PAINT
	100% GLASS

**KEYNOTE LISTING**

1	2	3	4	5	6	7	8	9	10


**REVISIONS**

NO.	DATE	DESCRIPTION
1	15/11/2023	ISSUED FOR PERMIT
2	20/11/2023	ISSUED FOR TENDER
3	25/11/2023	ISSUED FOR CONSTRUCTION
4	30/11/2023	ISSUED FOR AS-BUILT

**Client/Owner:** Ministry of Health  
**Project Name:** Health Center  
**Location:** Khartoum, Sudan  
**Scale:** 1:500

**Moody Sudan**  
**3CDC**  
**LEVEL - FLOOR PLAN - PALON**

**A101A**

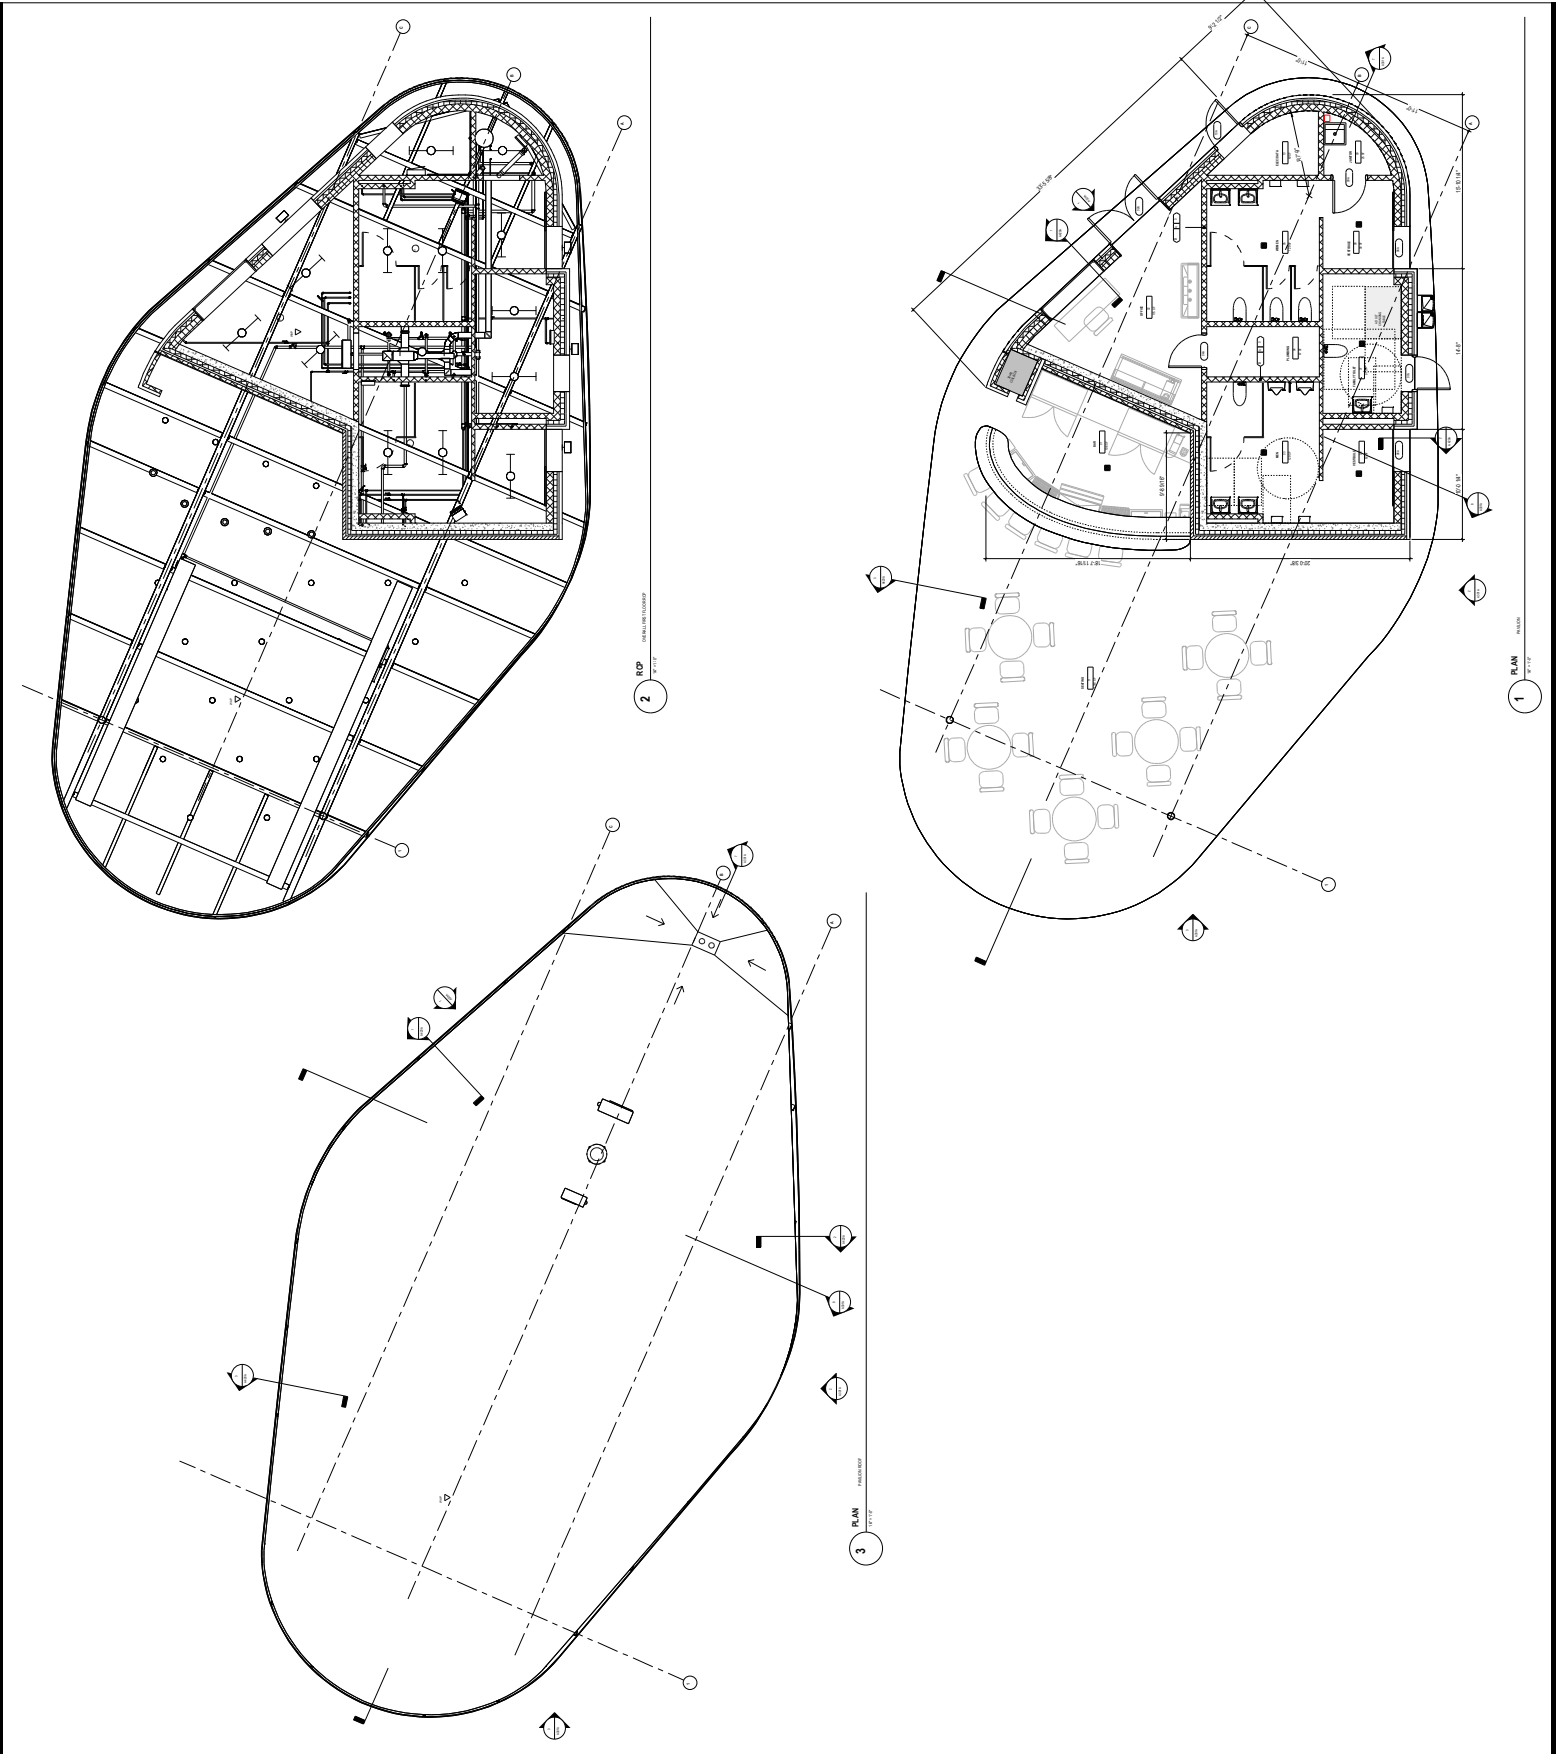

NO.	DESCRIPTION
1	...
2	...
**KEYNOTE LEGEND**

1	...
2	...
**REVISIONS**

NO.	DATE	DESCRIPTION
1	...	...
2	...	...
PROJECT NO: 2024-01-001  
 SHEET NO: 01/001  
 DATE: 10/10/2024

NO.	DATE	CHANGE DESCRIPTION
1	...	...
2	...	...
MOODY NUBAN  
 ARCHITECTS  
 3000 10th Street NW  
 Suite 100  
 Washington, DC 20004  
 TEL: 202.462.1000  
 WWW.MOODYNUBAN.COM

**3CDC**  
 ARCHITECTS  
 1000 15th Street NW  
 Suite 100  
 Washington, DC 20004  
 TEL: 202.462.1000  
 WWW.3CDC.COM


**A301A**  
 DRAWING TITLE  
 PROJECT NO: 2024-01-001  
 SHEET NO: 01/001

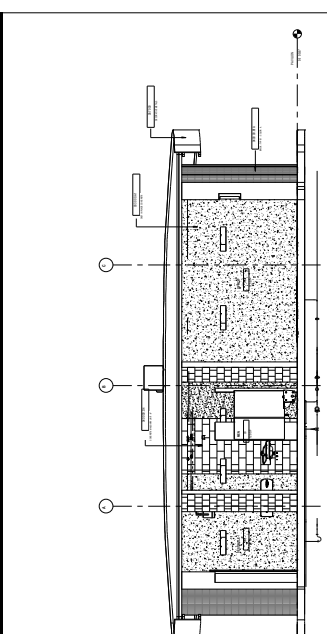


SECTION 8  
 1/4" = 1'-0"

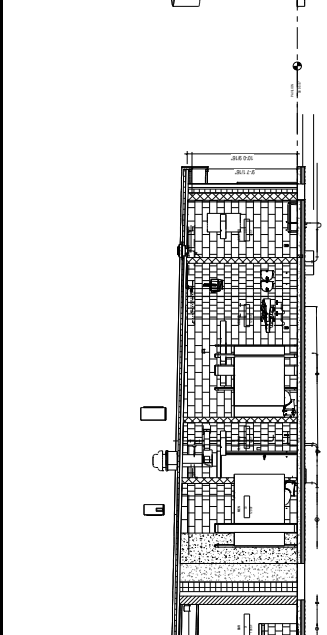


SECTION 7  
 1/4" = 1'-0"

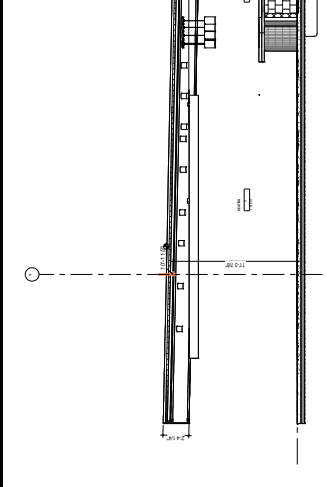


3D View 4

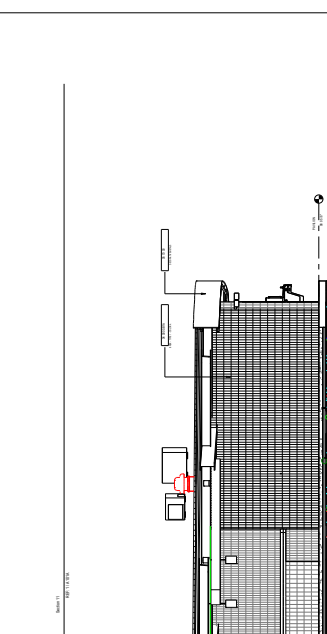


ELEVATION 3  
 1/4" = 1'-0"

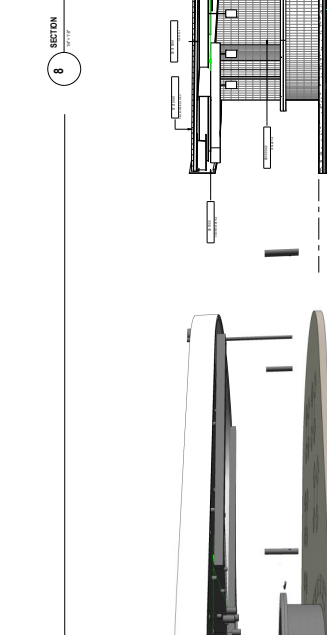


ELEVATION 2  
 1/4" = 1'-0"

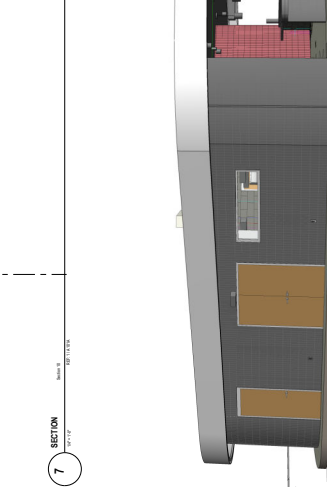


3D View 3

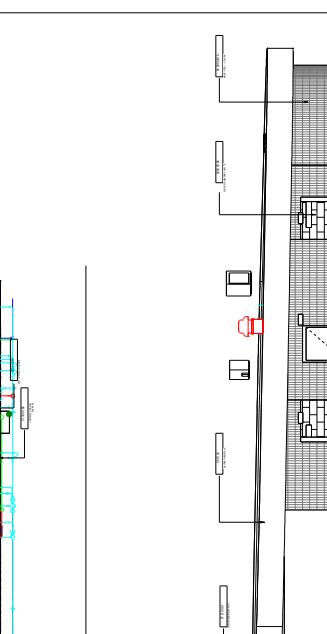

ELEVATION 1  
 1/4" = 1'-0"

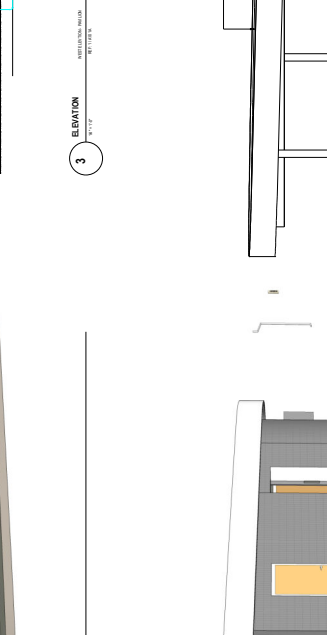

PERSPECTIVE 4

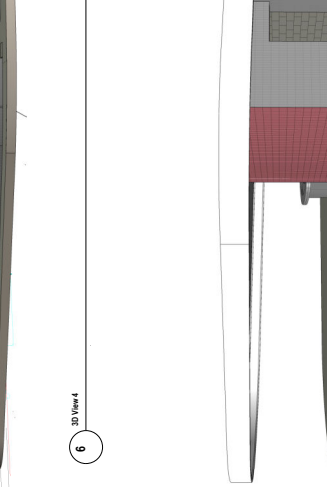

PERSPECTIVE 3

**FLOOR PLAN GENERAL NOTES**

1. ALL DIMENSIONS ARE IN METERS UNLESS OTHERWISE SPECIFIED.
2. ALL WORK IS TO BE ACCORDING TO THE LATEST EDITIONS OF THE SUDANESE STANDARDS.
3. ALL MATERIALS AND WORKMANSHIP SHALL BE IN ACCORDANCE WITH THE SUDANESE STANDARDS.
4. ALL WORK IS TO BE ACCORDING TO THE LATEST EDITIONS OF THE SUDANESE STANDARDS.
**CONCRETE LEGEND**

1. 150mm THICK CONCRETE SLAB WITH 150mm RIGID INSULATION BELOW SLAB

2. 150mm THICK CONCRETE SLAB WITH 150mm RIGID INSULATION BELOW SLAB

**MECHANICAL LEGEND**

1. 150mm THICK CONCRETE SLAB WITH 150mm RIGID INSULATION BELOW SLAB

**Moody Sultan**

3000


LEVEL 10 FLOOR PLAN - ANCLARY

**PROJECT INFORMATION**


PROJECT NO.	10/10/2022
CLIENT	MOODY SULTAN
DESIGNER	MOODY SULTAN
DATE	10/10/2022

**A101B**

10/10/2022

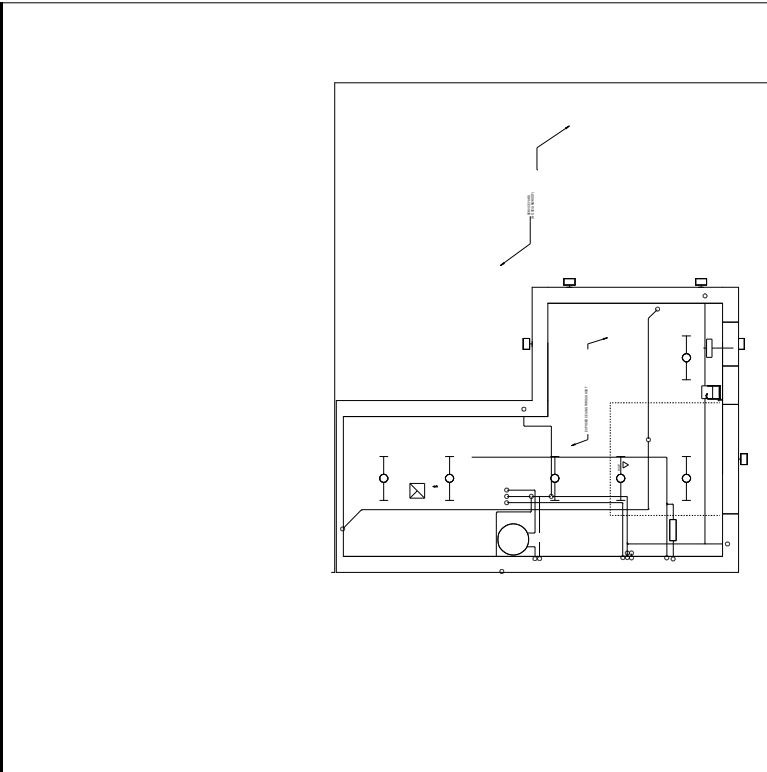


**2 PLAN** 10/10/2022

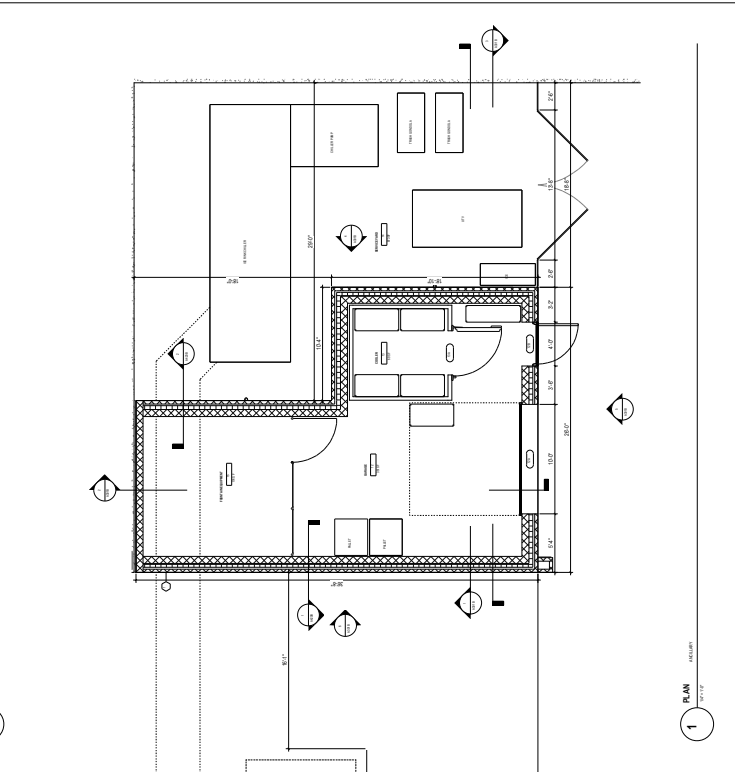


**1 PLAN** 10/10/2022




**2 PLAN** 10/10/2022

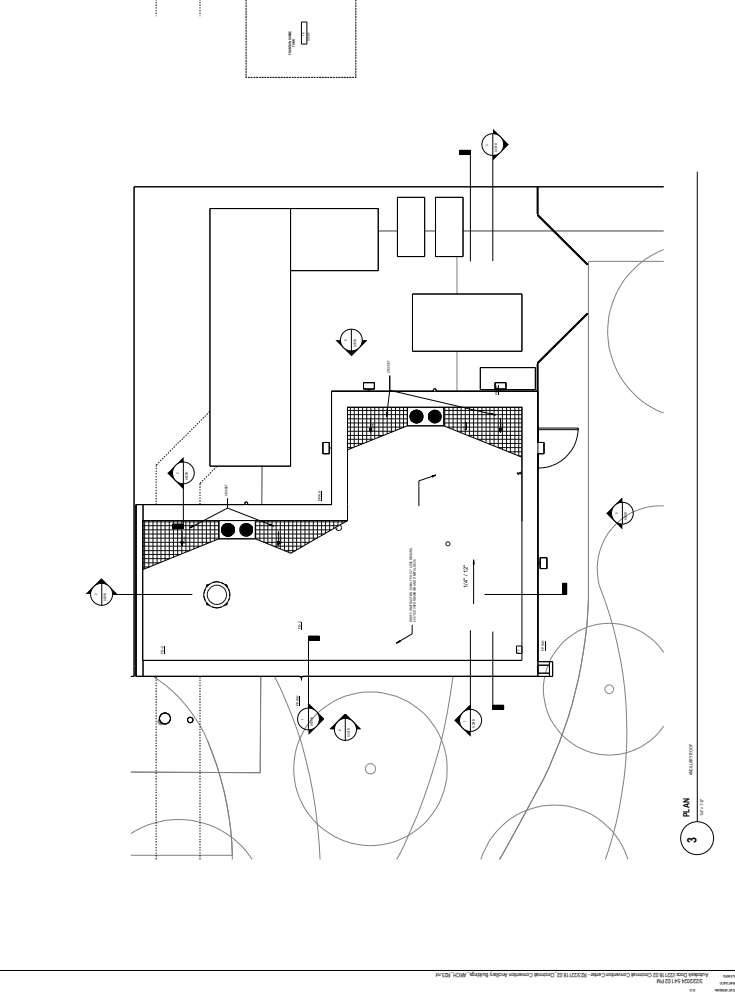


**3 PLAN** 10/10/2022

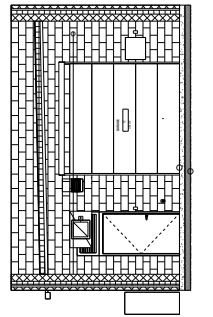


3 SECTION  
10/10/2023

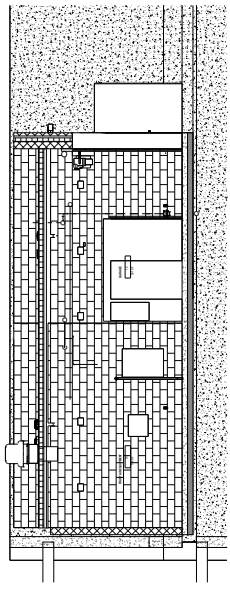


2 SECTION  
10/10/2023

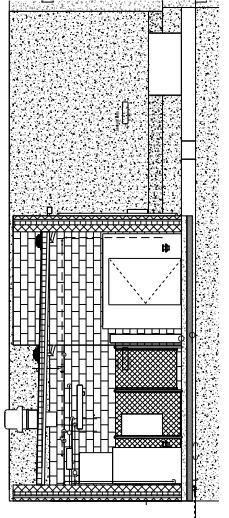


1 SECTION  
10/10/2023

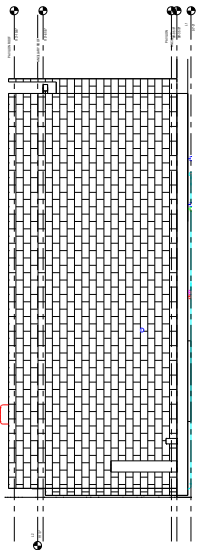

6 WEST ELEVATION  
10/10/2023

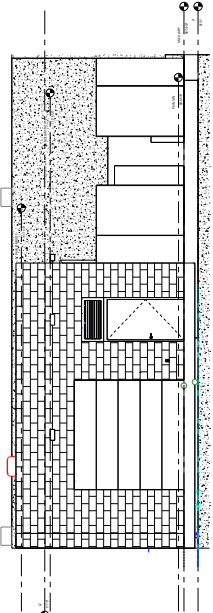

5 SOUTH ELEVATION  
10/10/2023

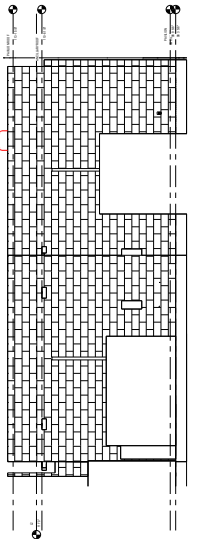

4 EAST ELEVATION  
10/10/2023