


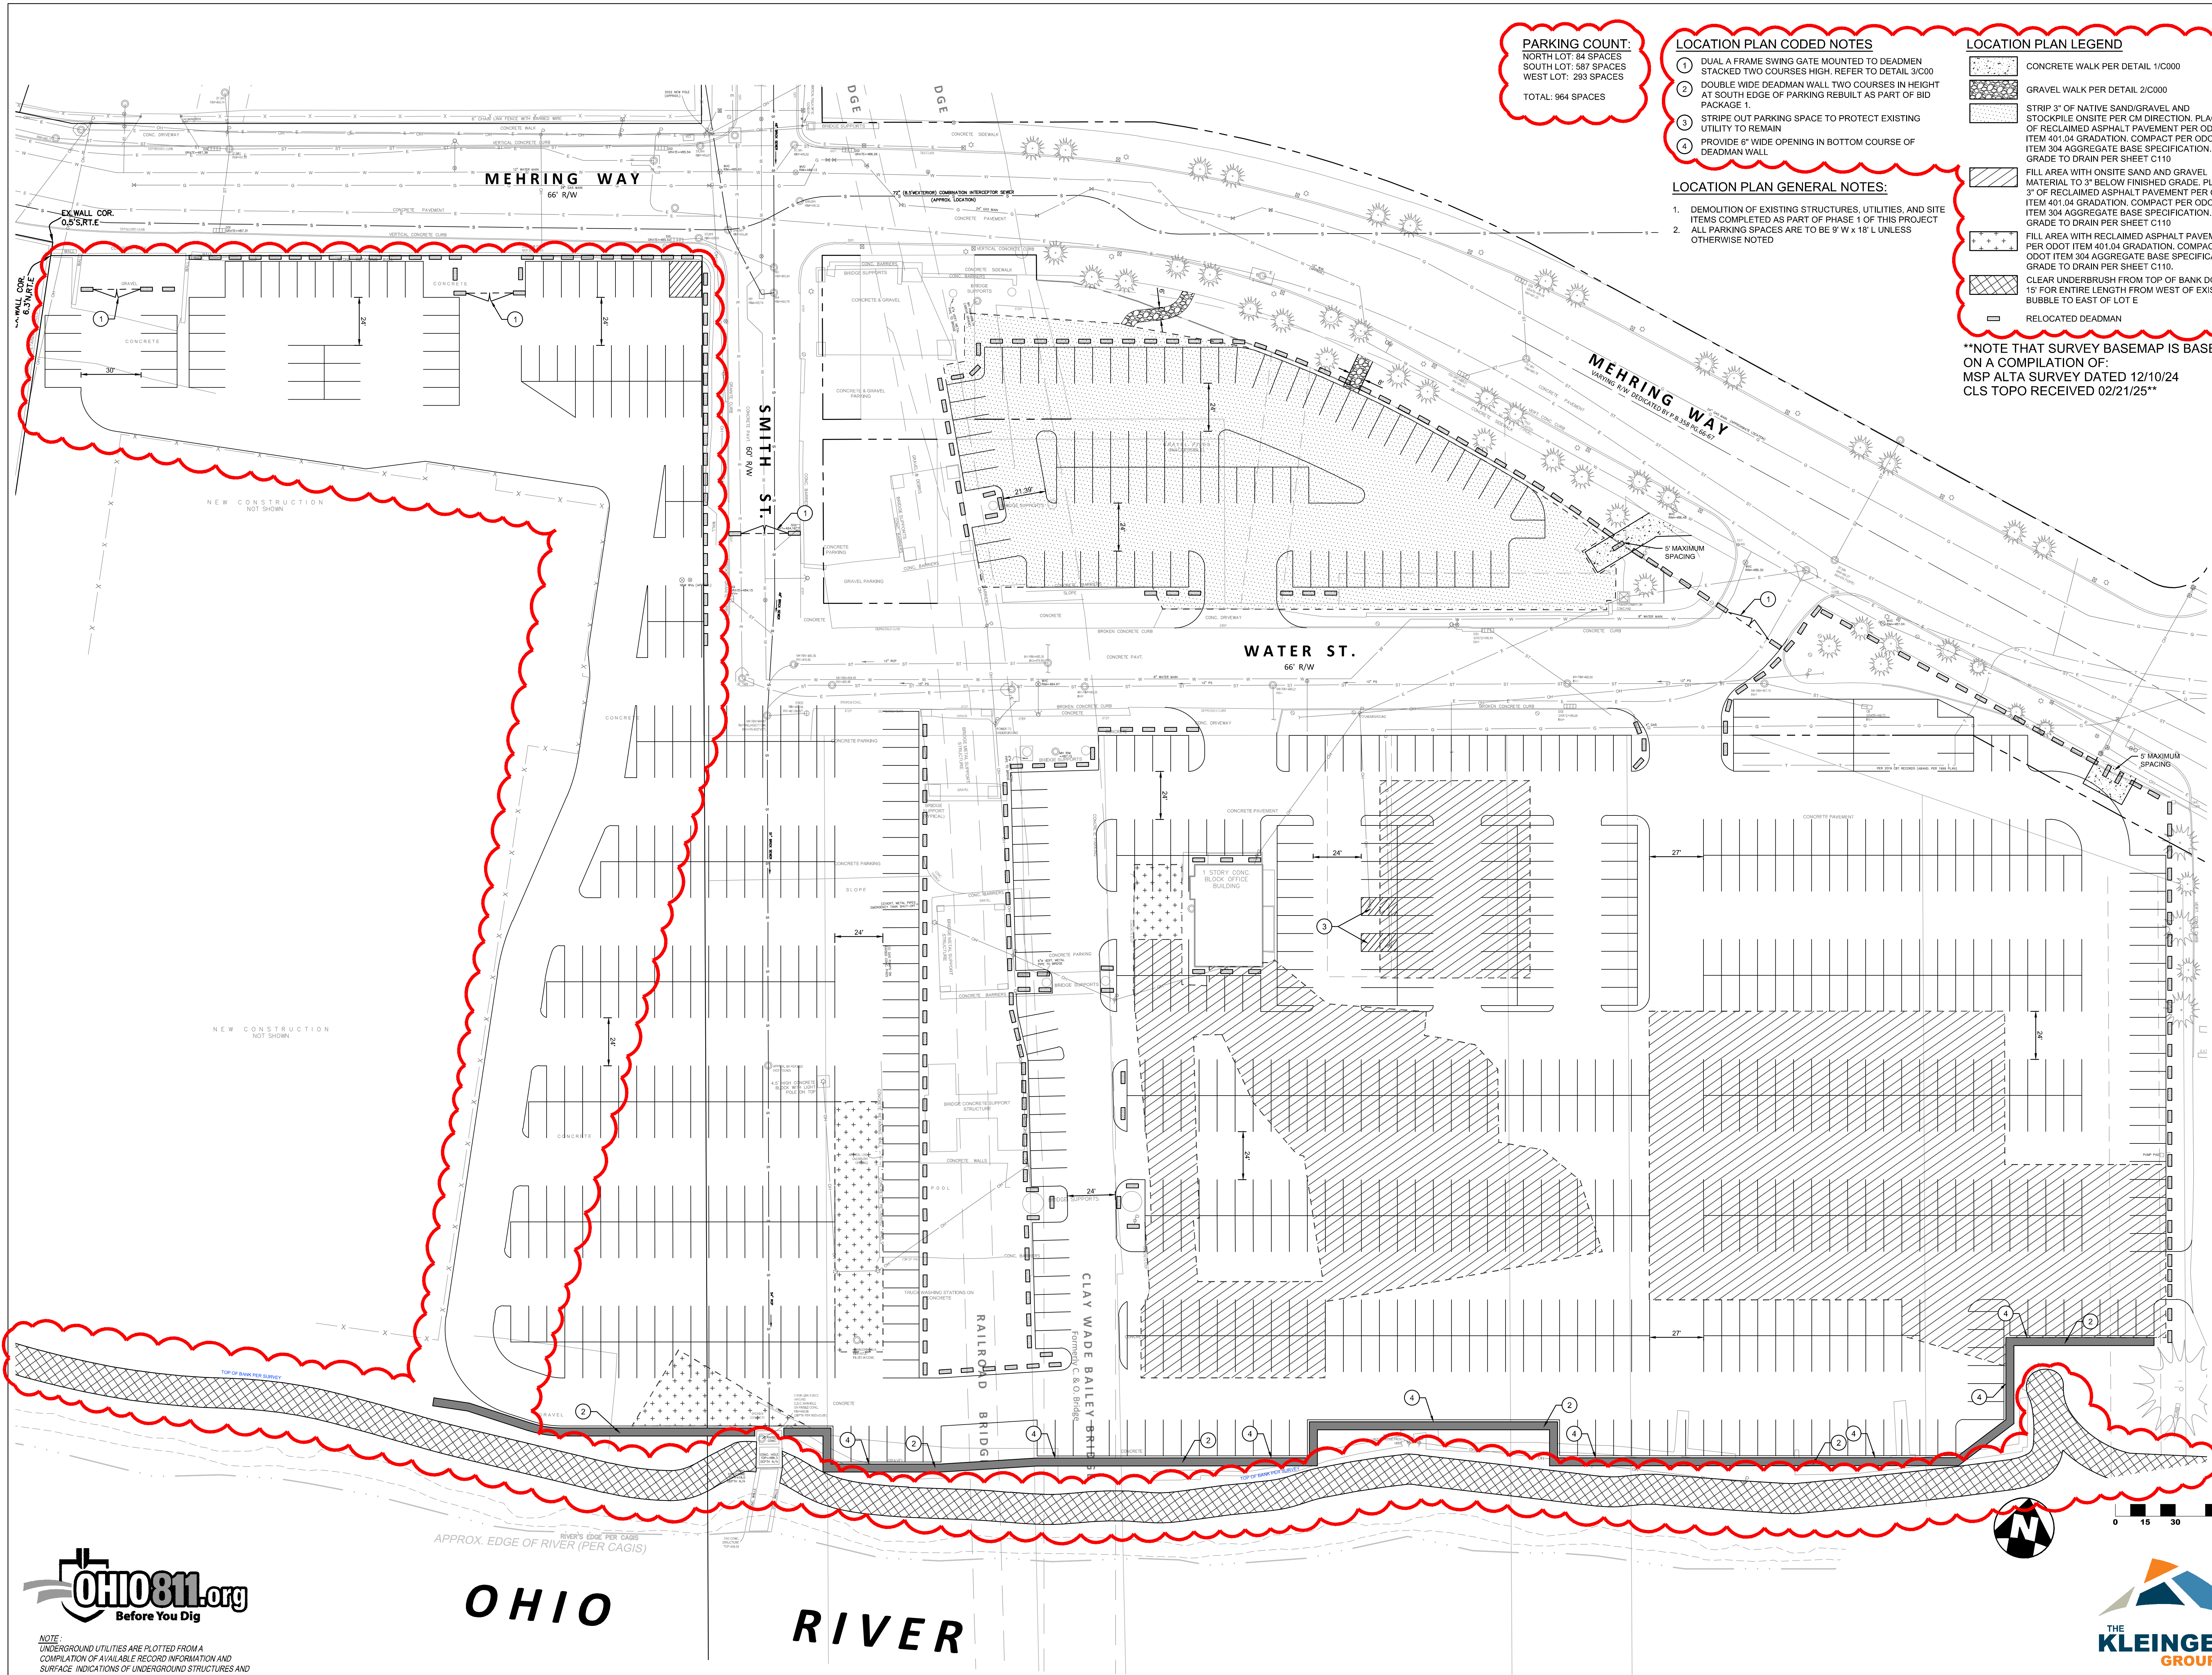

NOTE:
UNDERGROUND UTILITIES ARE PLOTTED FROM A COMPILATION OF AVAILABLE RECORD INFORMATION AND SURFACE INDICATIONS OF UNDERGROUND STRUCTURES AND MAY NOT BE INCLUSIVE. PRECISE LOCATIONS AND THE EXISTENCE OR NON EXISTENCE OF UNDERGROUND UTILITIES CANNOT BE VERIFIED. PLEASE NOTIFY THE OHIO UTILITY PROTECTION SERVICE AT 811 OR 1-800-362-2764 BEFORE ANY PERIOD OF EXCAVATION OR CONSTRUCTION ACTIVITY.

OHIO RIVER



0 15 30 60



CIVIL ENGINEERING
LANDSCAPE ARCHITECTURE

www.kleingers.com
6219 Centre Park Dr.
West Chester, OH 45389
513.778.7851



THP
THP Limited
100 East Eighth Street
Cincinnati, Ohio 45202
513.241.3222
THPLTD.com

This document is the product and property of THP Limited. Neither the document nor the information it contains may be copied or reused for other than the specific project for which it was prepared without the written consent of THP Limited.

PRELIMINARY
NOT FOR
CONSTRUCTION

ISSUE/REVISIONS	ISSUE/REVISIONS
1	02/28/2025 BID PACKAGE #2
2	04/11/2025 ADDENDUM #3

TECHNICIAN
K. LAGRANGE
PROJECT MANAGER
S. KORTE
PRINCIPAL
S. KORTE
CHECKED BY
S. KORTE

HILLTOP LOT

DRAWING TITLE
LOCATION PLAN

JOB NUMBER
25041.00
DATE
04/11/2025
DRAWING NUMBER
C100