

**VICINITY MAP**  
NOT TO SCALE

The City of Cincinnati hereby releases and quit-claims all its rights and interests in the exiting waterline easements shown on this plot. Authorized by Ordinance No. \_\_\_\_\_ - 20\_\_ CITY OF CINCINNATI

By: \_\_\_\_\_  
Printed Name: \_\_\_\_\_  
Title: \_\_\_\_\_

County of Hamilton )  
                                  ) SS:  
State of Ohio                    )

The foregoing instrument was acknowledged before me this \_\_\_\_\_ day of \_\_\_\_\_ 20\_\_, by \_\_\_\_\_ (printed name), the \_\_\_\_\_ (title) of the City of Cincinnati, an Ohio municipal corporation, on behalf of the municipal corporation. This is an acknowledgment. No oath or affirmation was administered to the signer with regard to the notarial act certified hereby.

Notary Public: \_\_\_\_\_  
My Commission expires: \_\_\_\_\_

Approved as to form:  
\_\_\_\_\_  
Sr. Assistant City Solicitor


*[Signature]*  
Greater Cincinnati Water Works Chief Engineer  
Date \_\_\_\_\_



*Robert J. Trenkamp*  
ROBERT J. TRENKAMP, P.S. 8304 IN OHIO

**SURVEYOR AND ENGINEER NOTE:**  
QUIT-CLAIM TO BE EXECUTED AFTER NEW EASEMENTS ARE RECORDED. RECORDED INFORMATION TO BE SHOWN ON PLAT. (SEE BELOW)

**BASIS OF BEARINGS**  
BEARINGS BASED ON DEED OF RECORD RECORDED IN O.R. 14023, PG. 818, HCRO

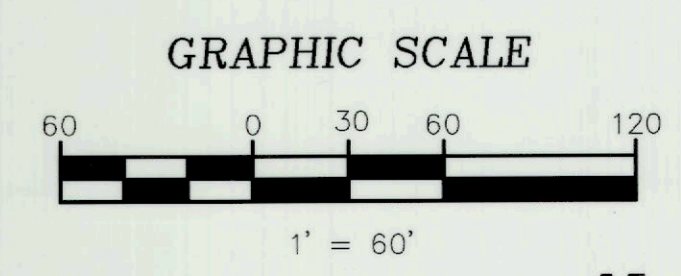

**tga**  
THOMAS GRAHAM ASSOCIATES, INC.  
• Engineers  
• Surveyors

803 Compton Road  
Cincinnati, Ohio 45231  
513-521-4760  
Fax # 521-2439


Date: APRIL 20, 2022

Scale: 1" = 60'

Job No: 8260

Revisions

No.	Date

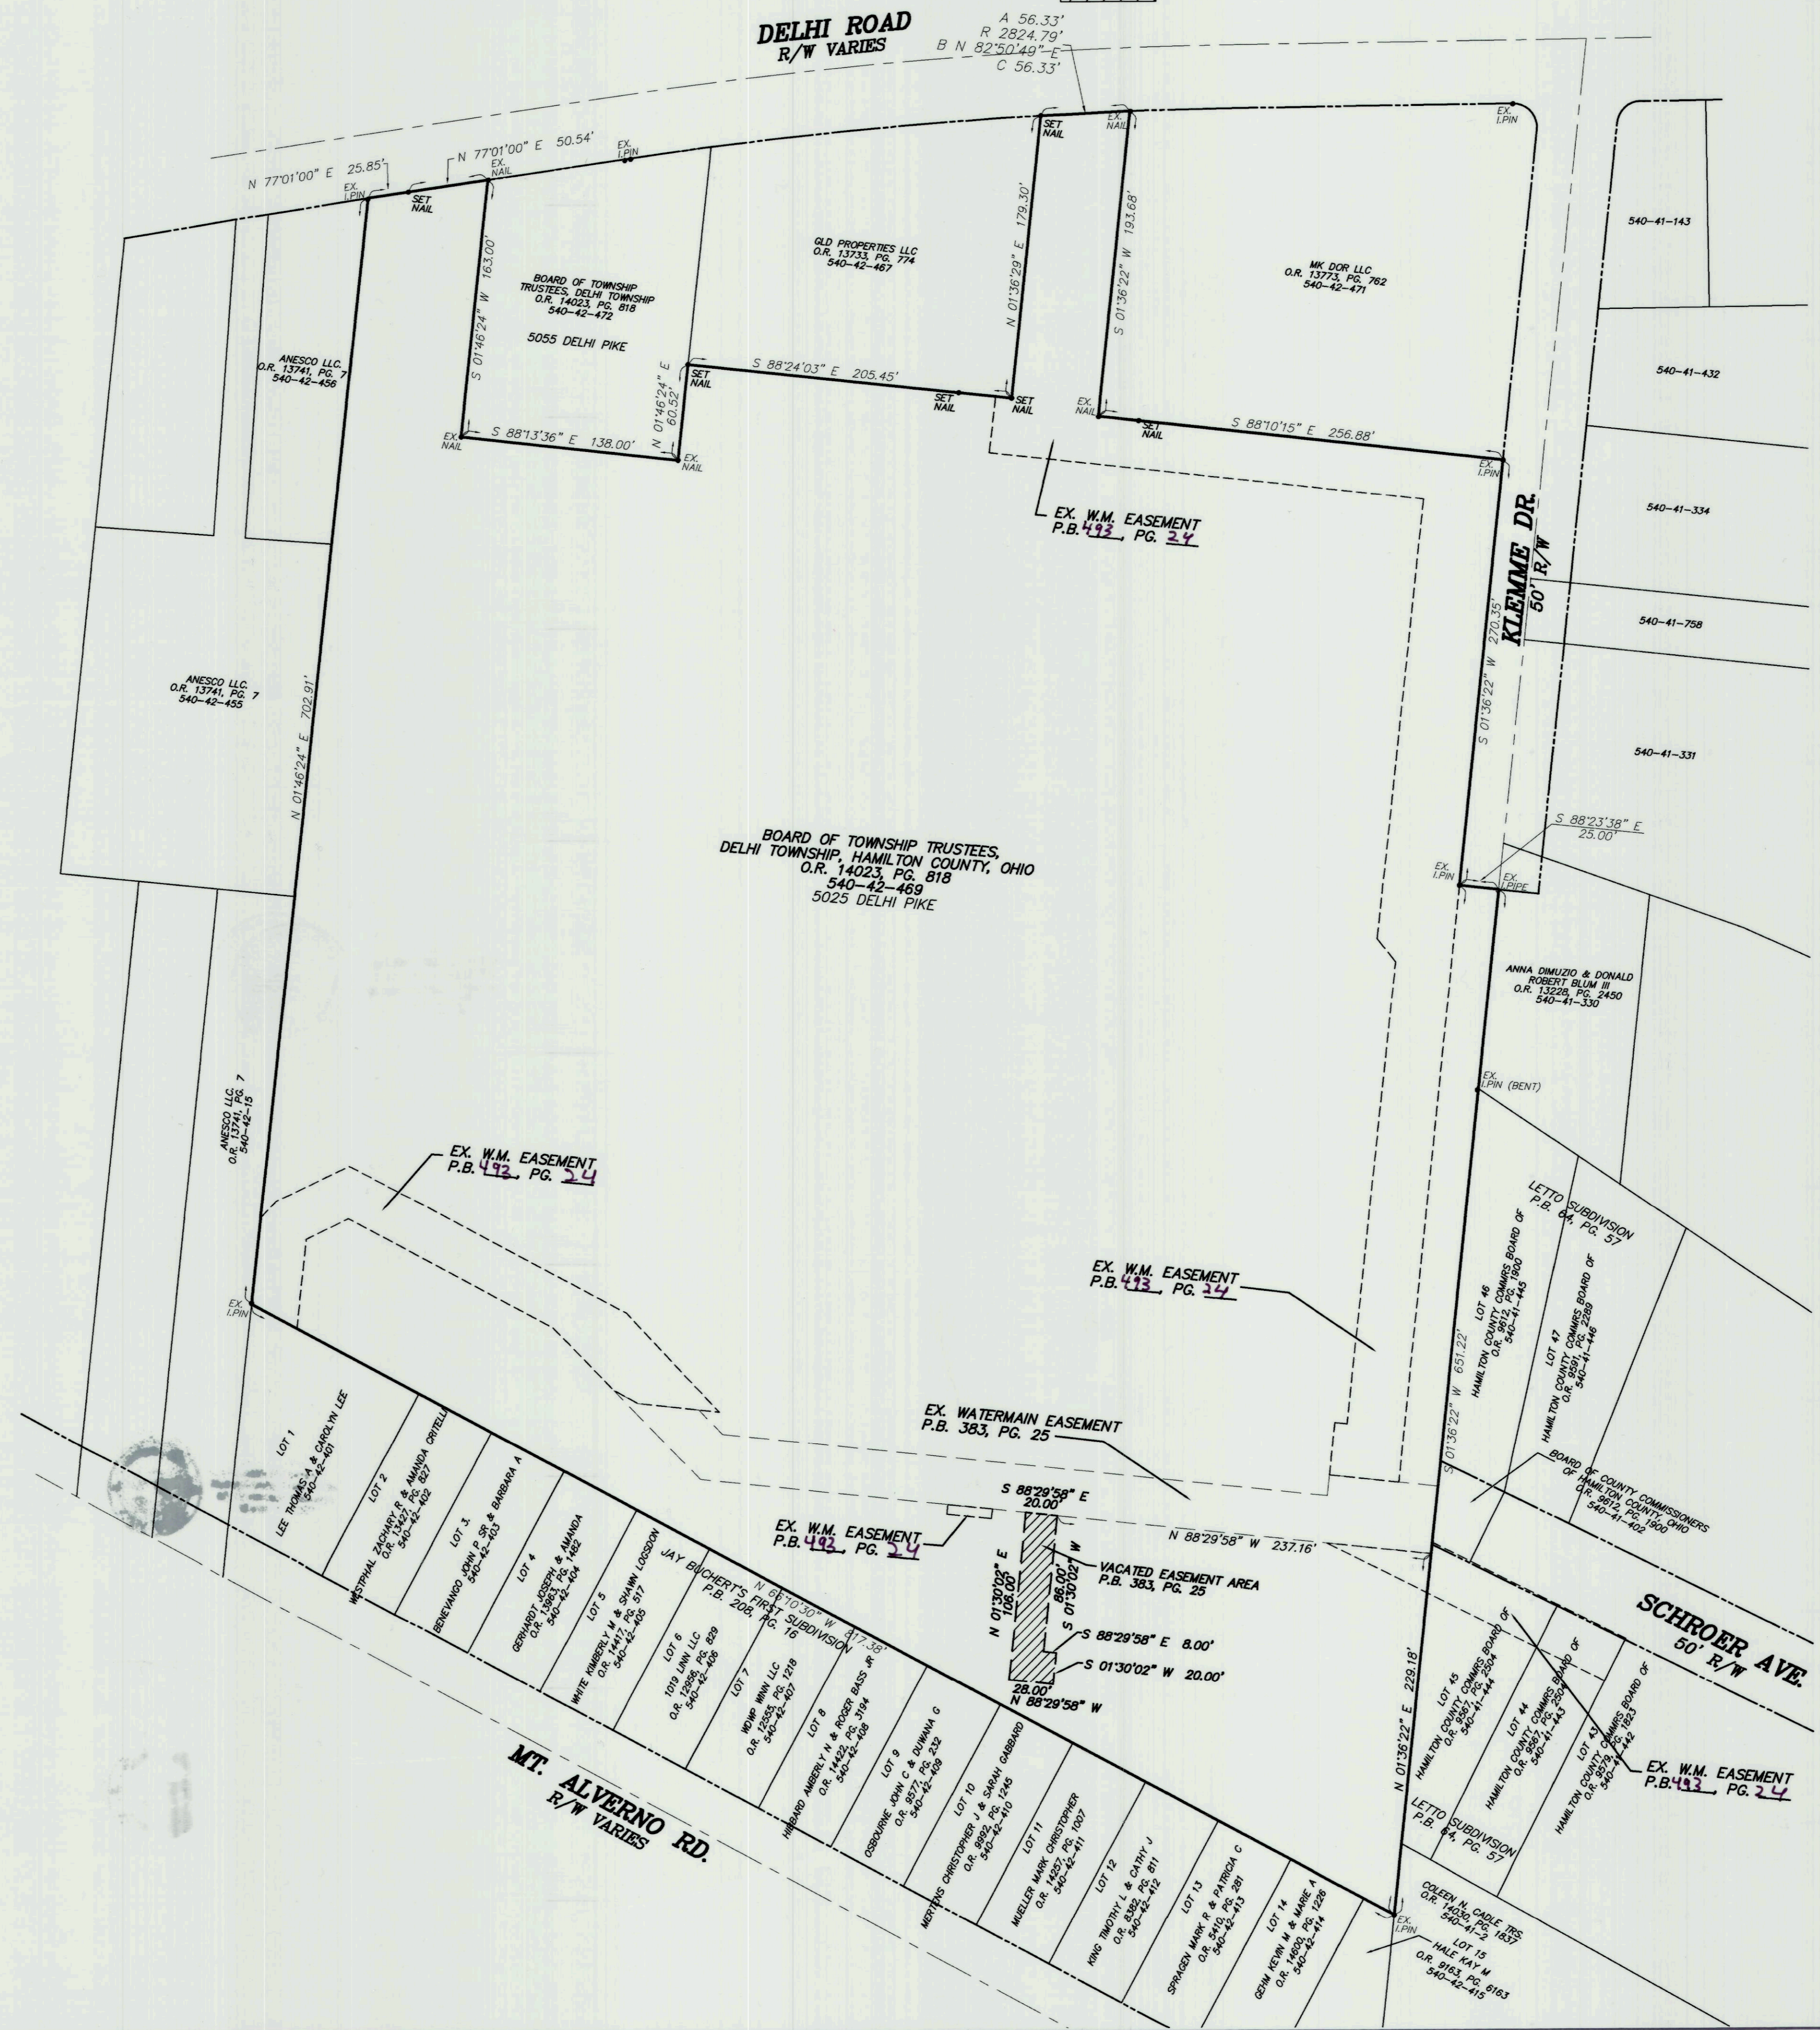

**WATER MAIN EASEMENT VACATION PLAT E-1099 Q**

WSL #3692  
DELHI TOWNE SQUARE  
SECTION 11, TOWN 3, F.RANGE 1  
DELHI TOWNSHIP  
HAMILTON COUNTY, OHIO

ACAD FILENAME: 8260-TGA-GCWW-ESMT VACATION\_PLAT.dwg

**PROJECT INFORMATION**  
DELHI TOWNE SQUARE  
WSL: WSL 3692  
JOB#: WWO04070  
CIP#: CIP223337  
MF#: 16819  
APD#: HWD2021003  
SERVICE AREA: WESTERN HILLS  
GCWW EASE NO. E-1099

Drawn By: R.J. TRENKAMP

Job No: 8260-22